


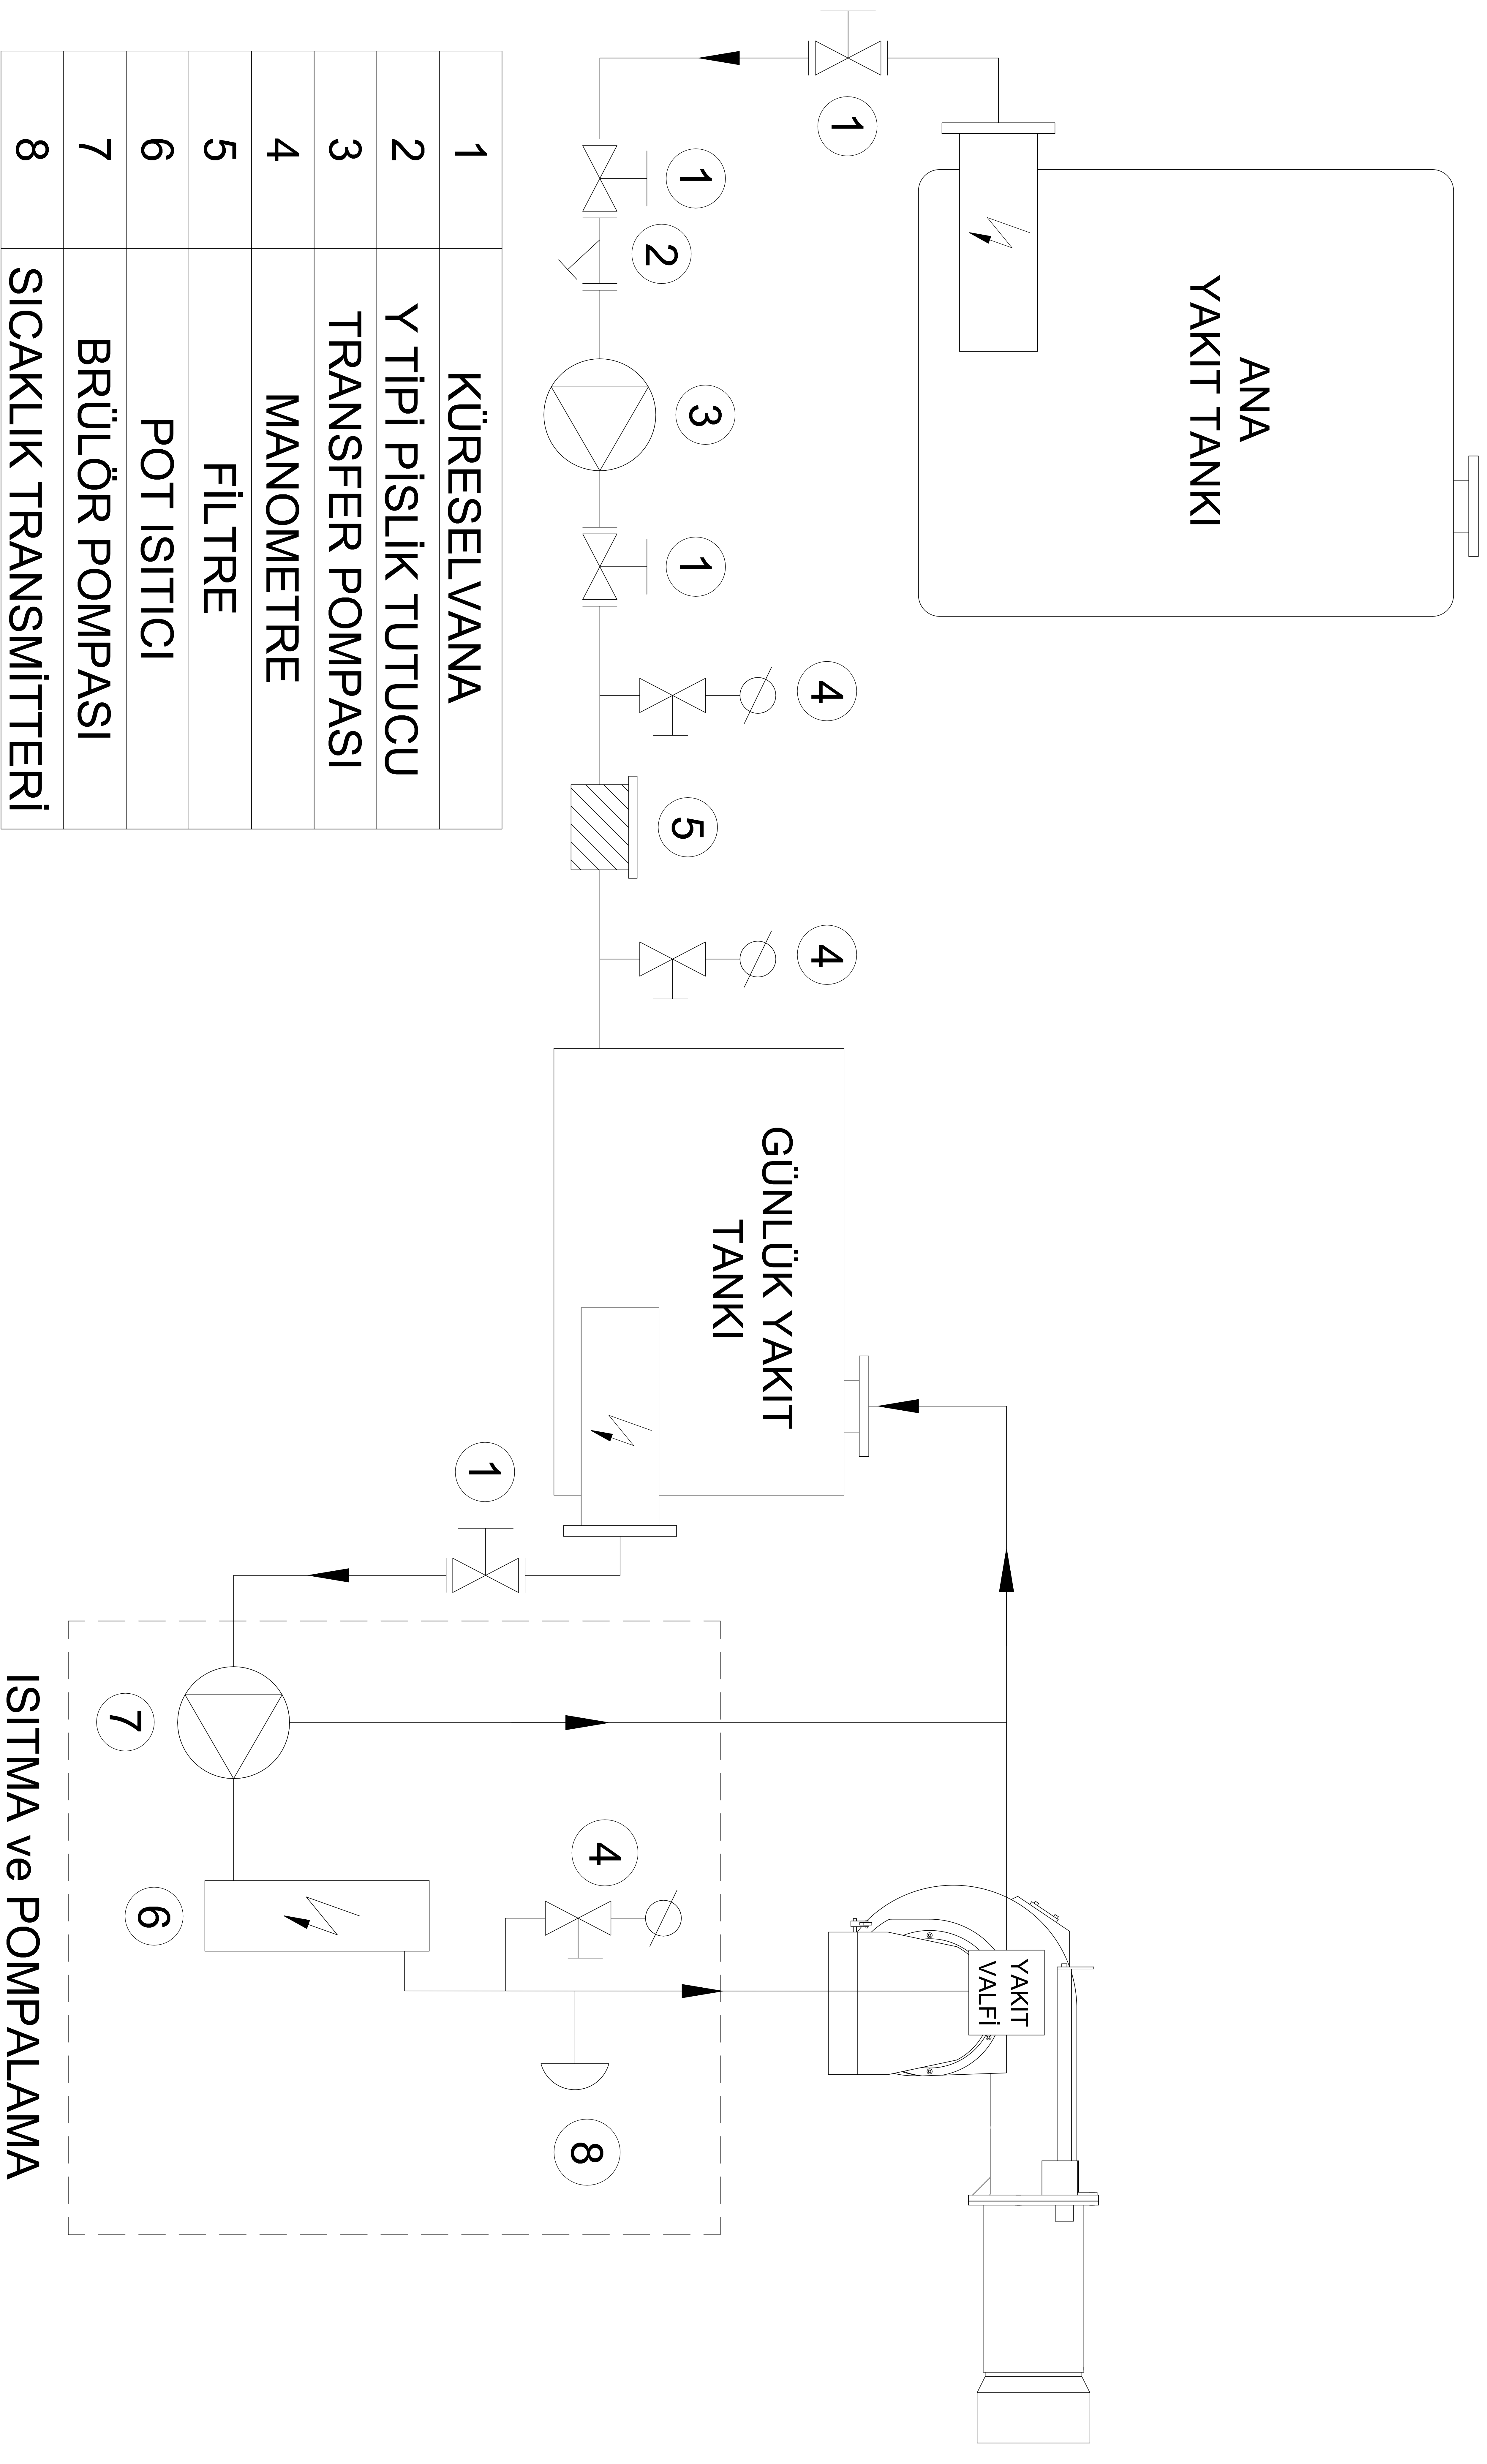

1	KÜRESEL VANA
2	Y TİPİ PİSİLİK TUTUCU
3	TRANSFER POMPASI
4	MANOMETRE
5	FİLTRE
6	POT ISITICI
7	BRÜLÖR POMPASI
8	SICAKLIK TRANSMİTTERİ

İSITMA ve POMPALAMA
İSTASYONU